




1 SITE PLAN
A0.0 Architectural/Preliminary Civil Site Plan

1" = 50'

IMPORTANT NOTE:

This site/civil plan is for general reference only, and is NOT a construction/permit document

The base plan image was provided by BC Engineering - Cumming, GA

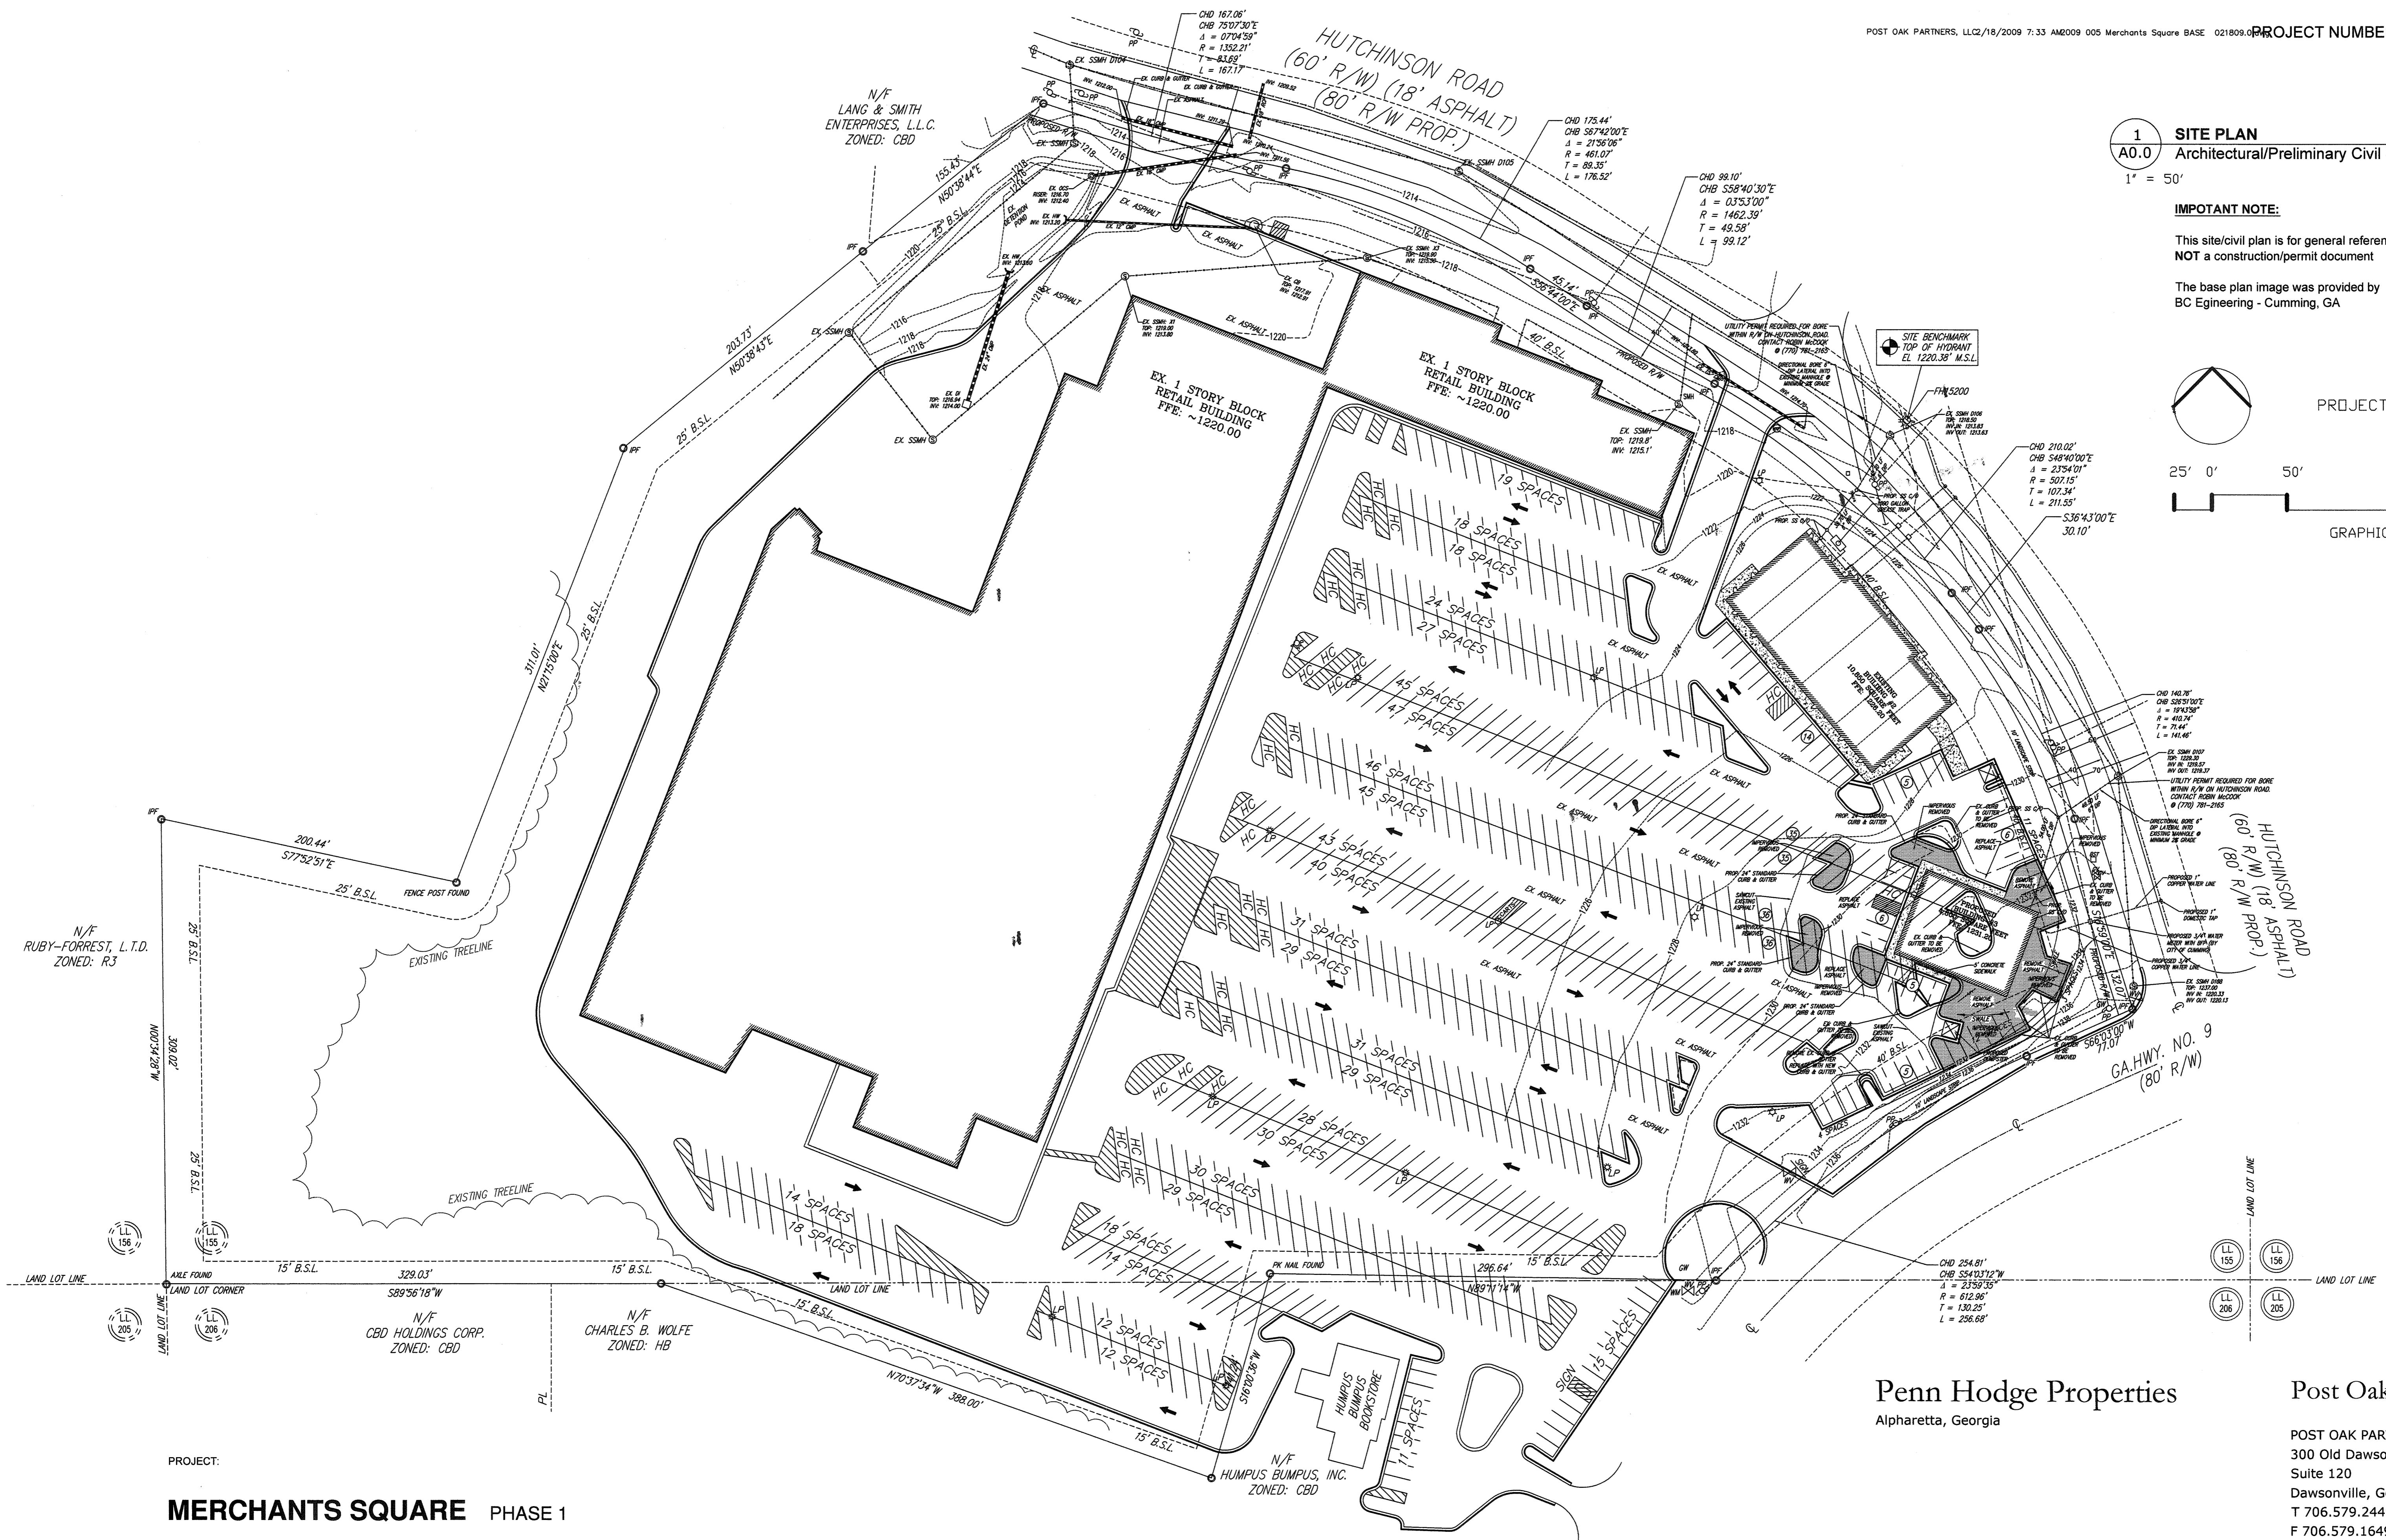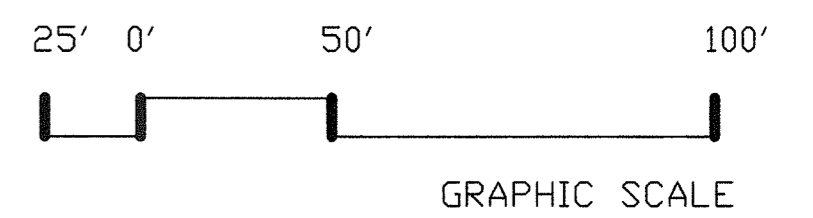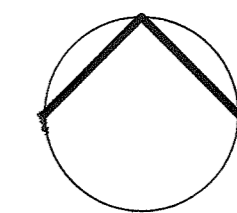

Penn Hodge Properties
Alpharetta, Georgia

Post Oak Partners

POST OAK PARTNERS, LLC
300 Old Dawson Village Road
Suite 120
Dawsonville, Georgia 30534
T 706.579.2449
F 706.579.1649

PROJECT:
MERCHANTS SQUARE PHASE 1

GEORGIA HIGHWAY 9
FORSYTH COUNTY
CUMMING, GEORGIA 30040

